
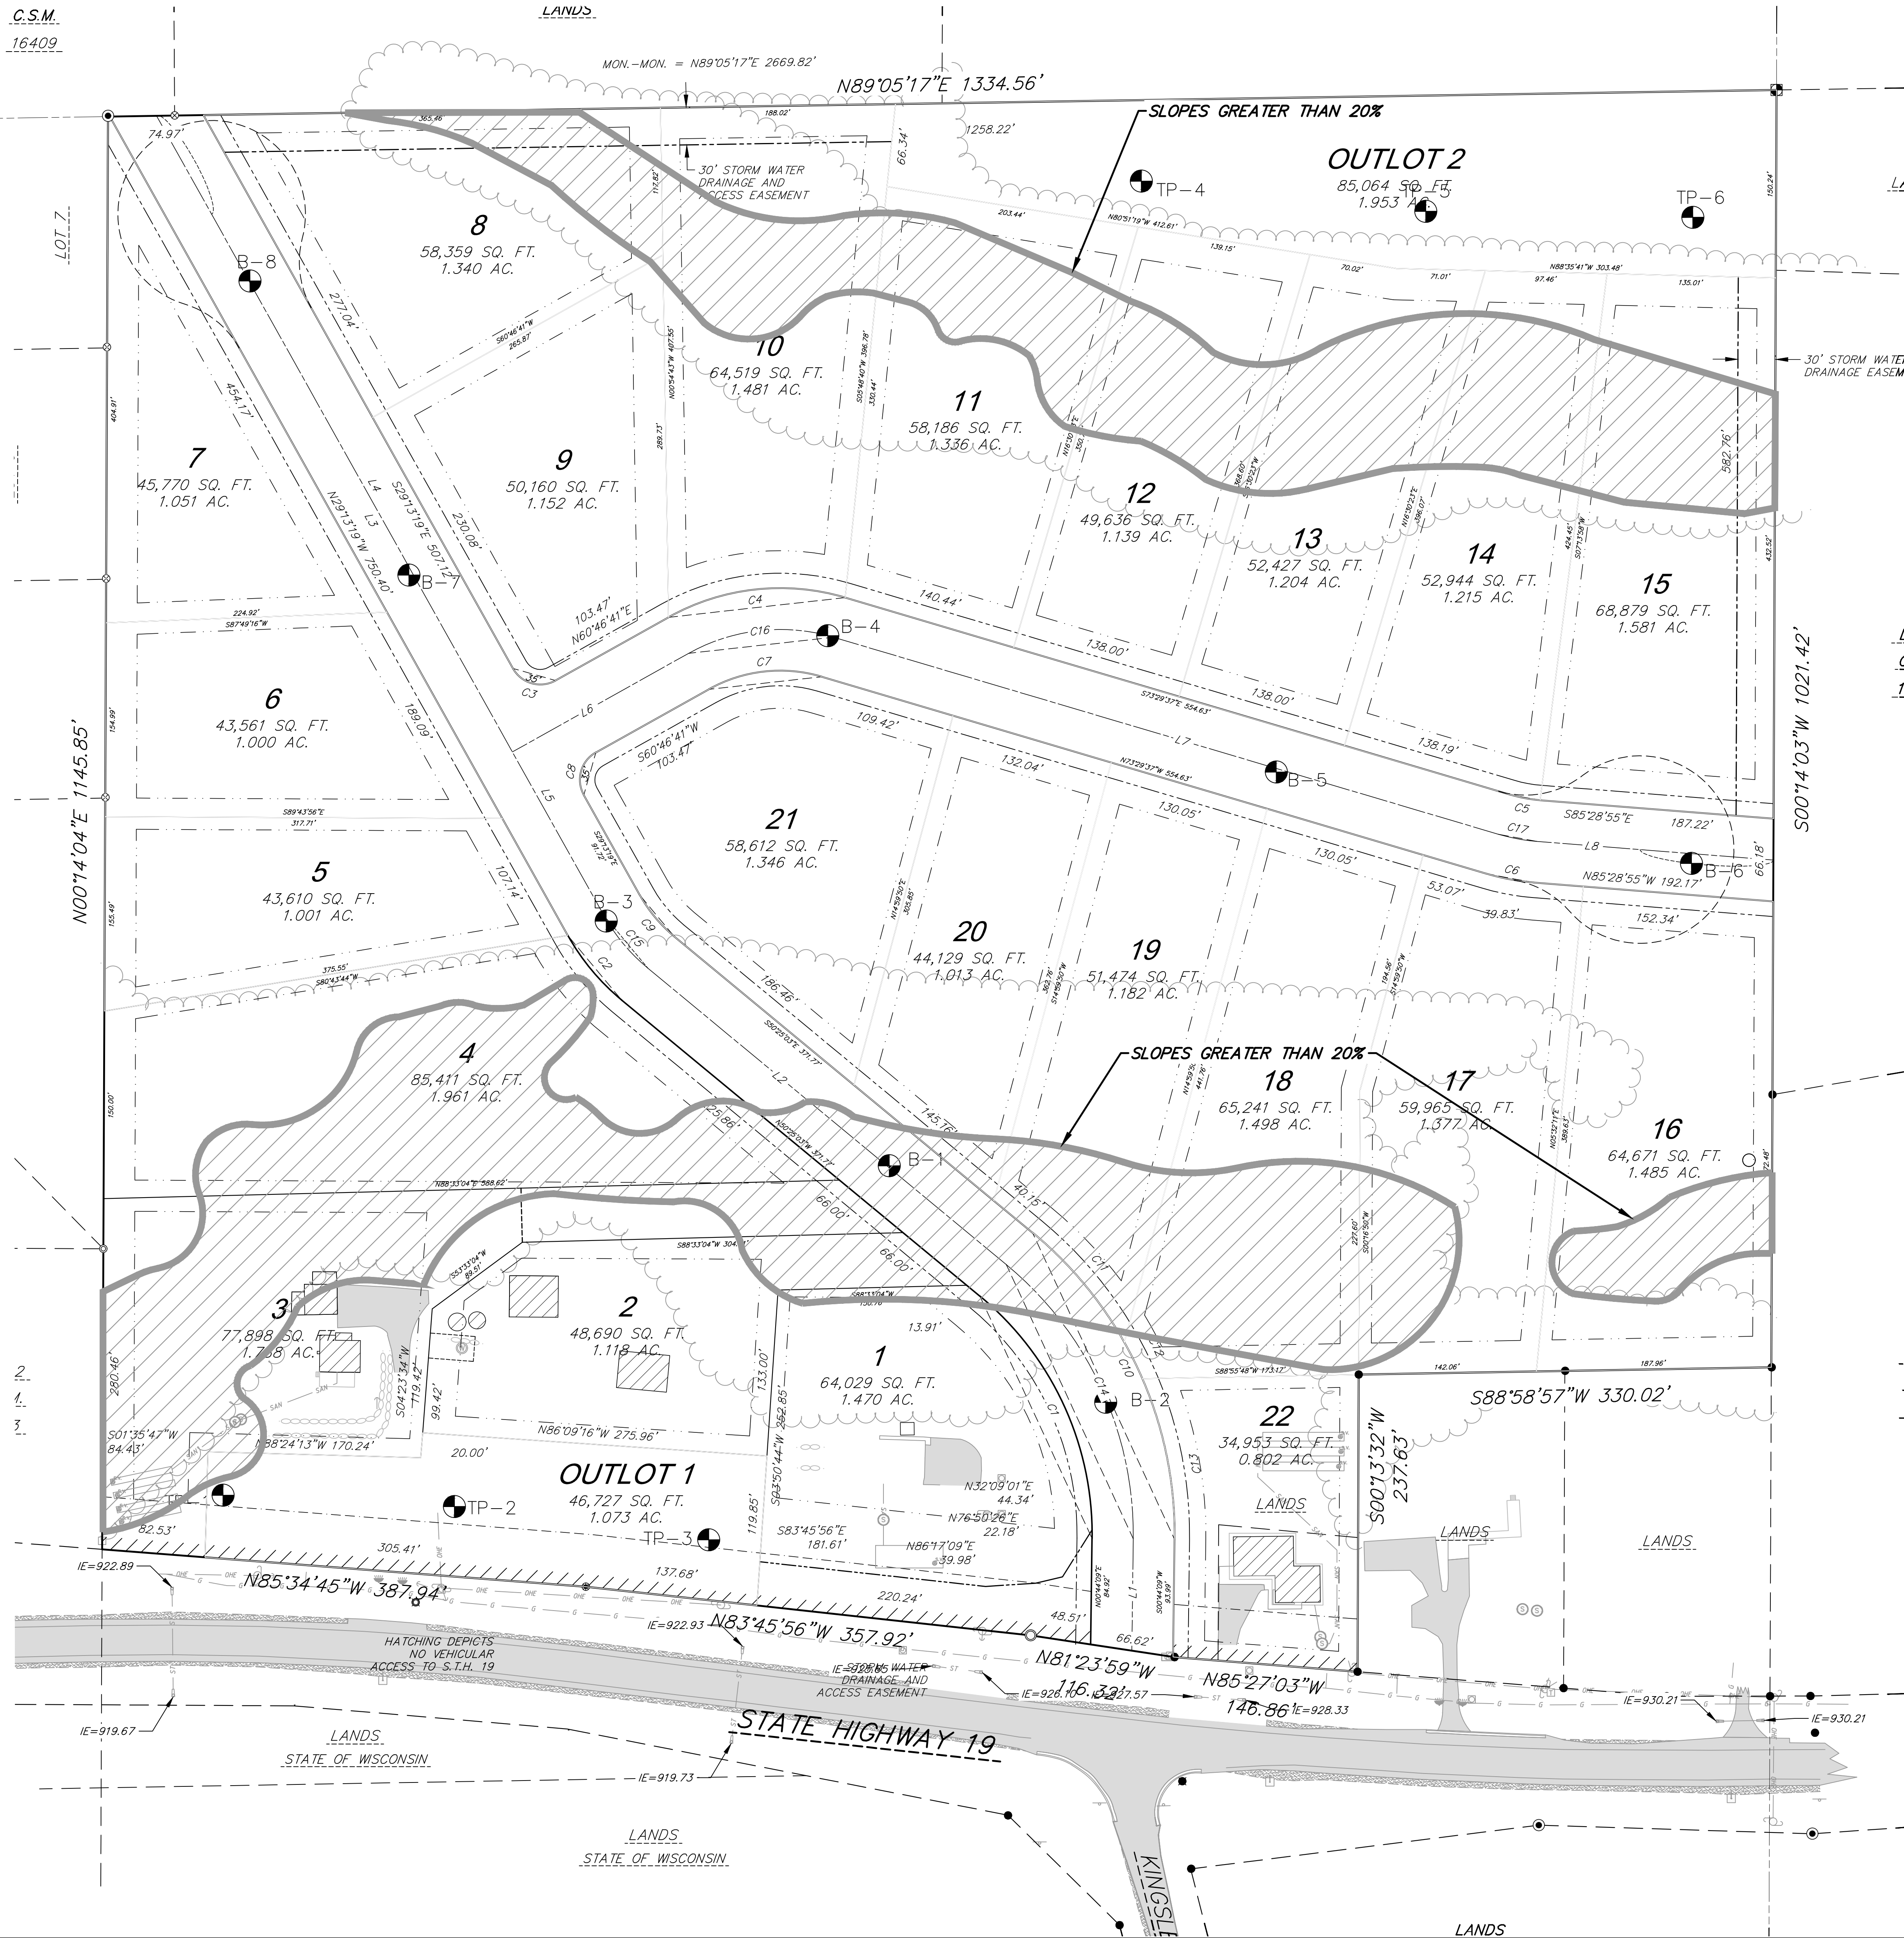


LEGACY ACRES - SLOPE EXHIBIT

C.S.M.
16409

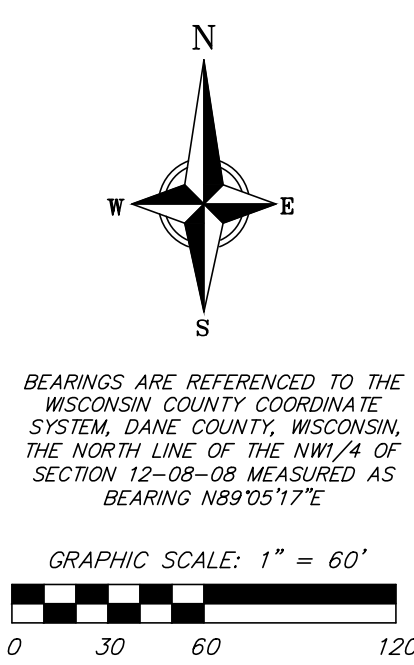

TOPOGRAPHIC SYMBOL LEGEND

- EXISTING MAILBOX
- EXISTING MONITORING WELL
- EXISTING POST
- EXISTING SIGN (TYPE NOTED)
- EXISTING ENDWALL
- EXISTING SANITARY MANHOLE
- EXISTING SEPTIC VENT
- EXISTING WELL
- EXISTING DOWN GUY
- EXISTING GENERIC LIGHT
- EXISTING UTILITY POLE
- EXISTING TELEPHONE PEDESTAL
- EXISTING UNIDENTIFIED UTILITY VAULT
- INDICATES NO VEHICULAR ACCESS

TOPOGRAPHIC LINEWORK LEGEND

- EXISTING RETAINING WALL
- EXISTING GAS LINE
- EXISTING EDGE OF TREES
- EXISTING MAJOR CONTOUR
- EXISTING MINOR CONTOUR
- EXISTING EDGE OF PAVEMENT
- EXISTING EDGE OF GRAVEL
- EXISTING GRAVEL SURFACE
- EXISTING ASPHALT SURFACE

AREA LEGEND

- EXISTING AREAS WITH SLOPES >20%
- NOTE: BUILDINGS NOT TO BE CONSTRUCTED IN AREAS WITH SLOPES >20%